


COLORADO LONG RANGE GENERATION PLAN SCENARIO #1 2014

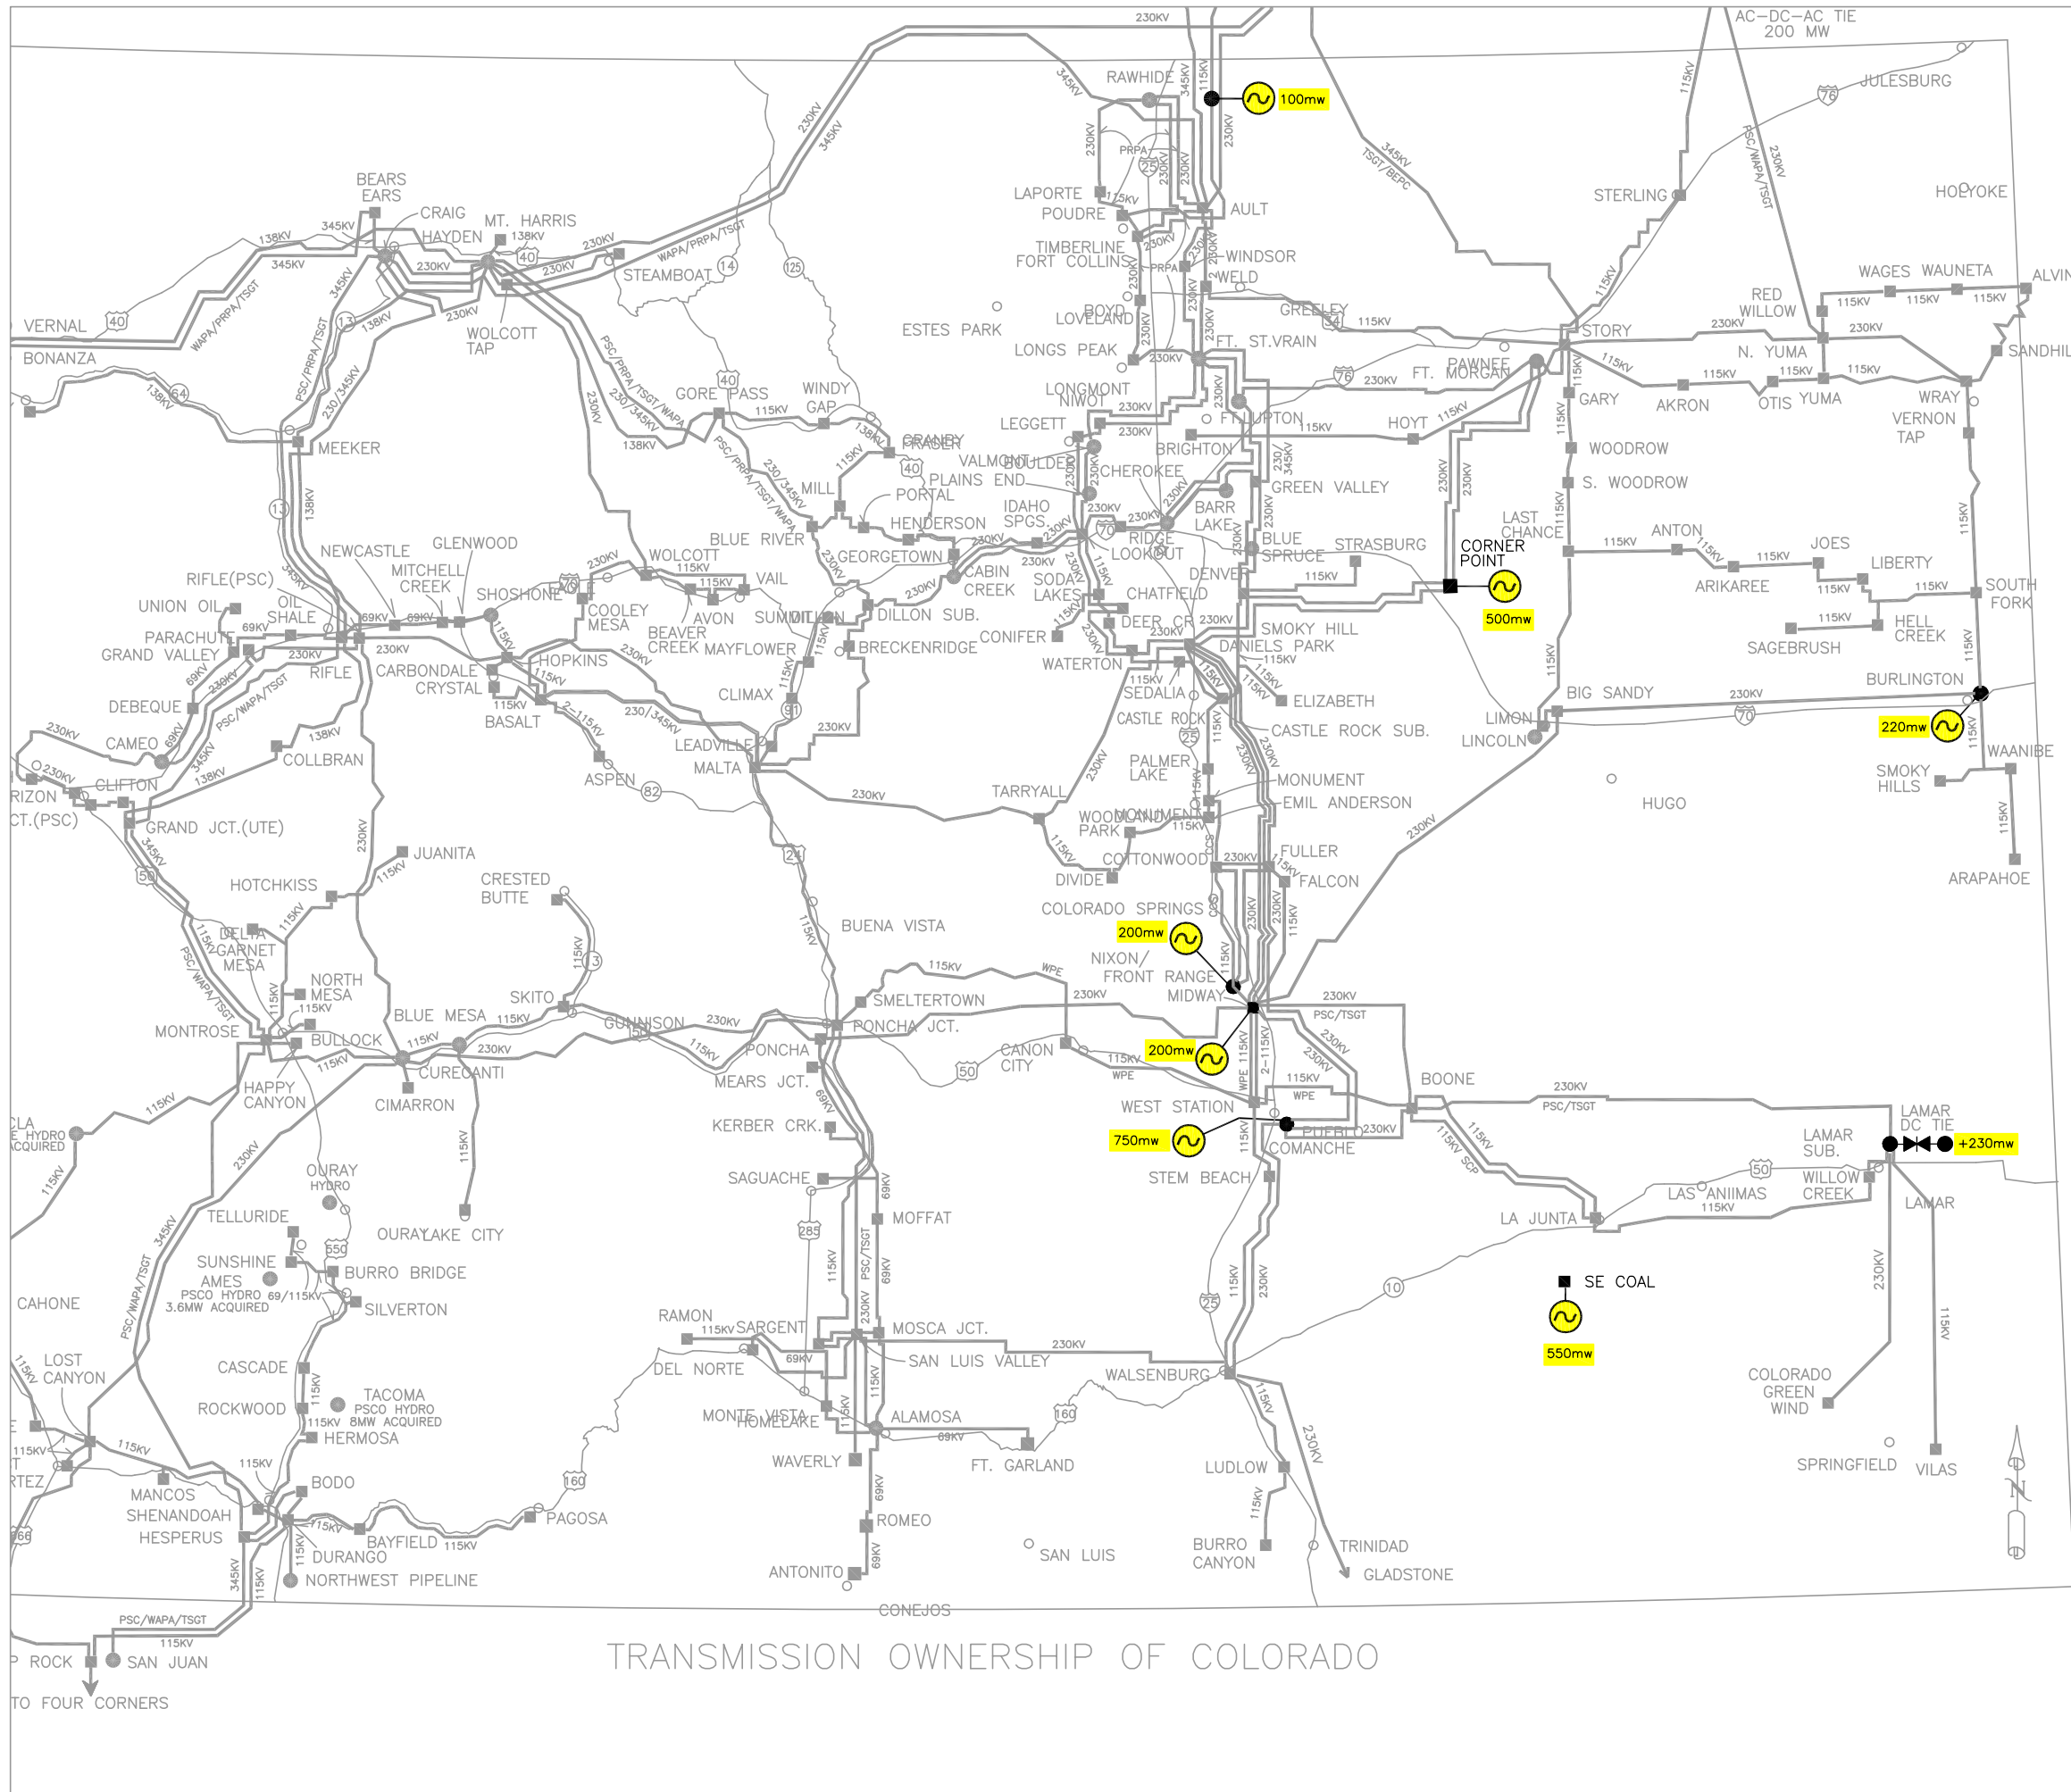


LEGEND

- PSCO 230KV TRANSMISSION LINES
- PSCO 138KV TRANSMISSION LINES
- PSCO 115KV TRANSMISSION LINES
- PSCO 69KV TRANSMISSION LINES
- TRI-STATE TRANSMISSION LINES
- WAPA TRANSMISSION LINES
- JOINT TRANSMISSION LINES
- MEMBERS TRANSMISSION LINES
- OTHER TRANSMISSION LINES
- SUBSTATION or SWITCHING STATION
- POWER PLANT

SOURCE: PUBLIC SERVICE DRAWN BY: PAT PORTER
 REVISION DATE: 4/02/04 WAS DRAWING NAME: longrangegeneration#1.DWG

COLORADO LONG RANGE GENERATION PLAN SCENARIO #2 2014

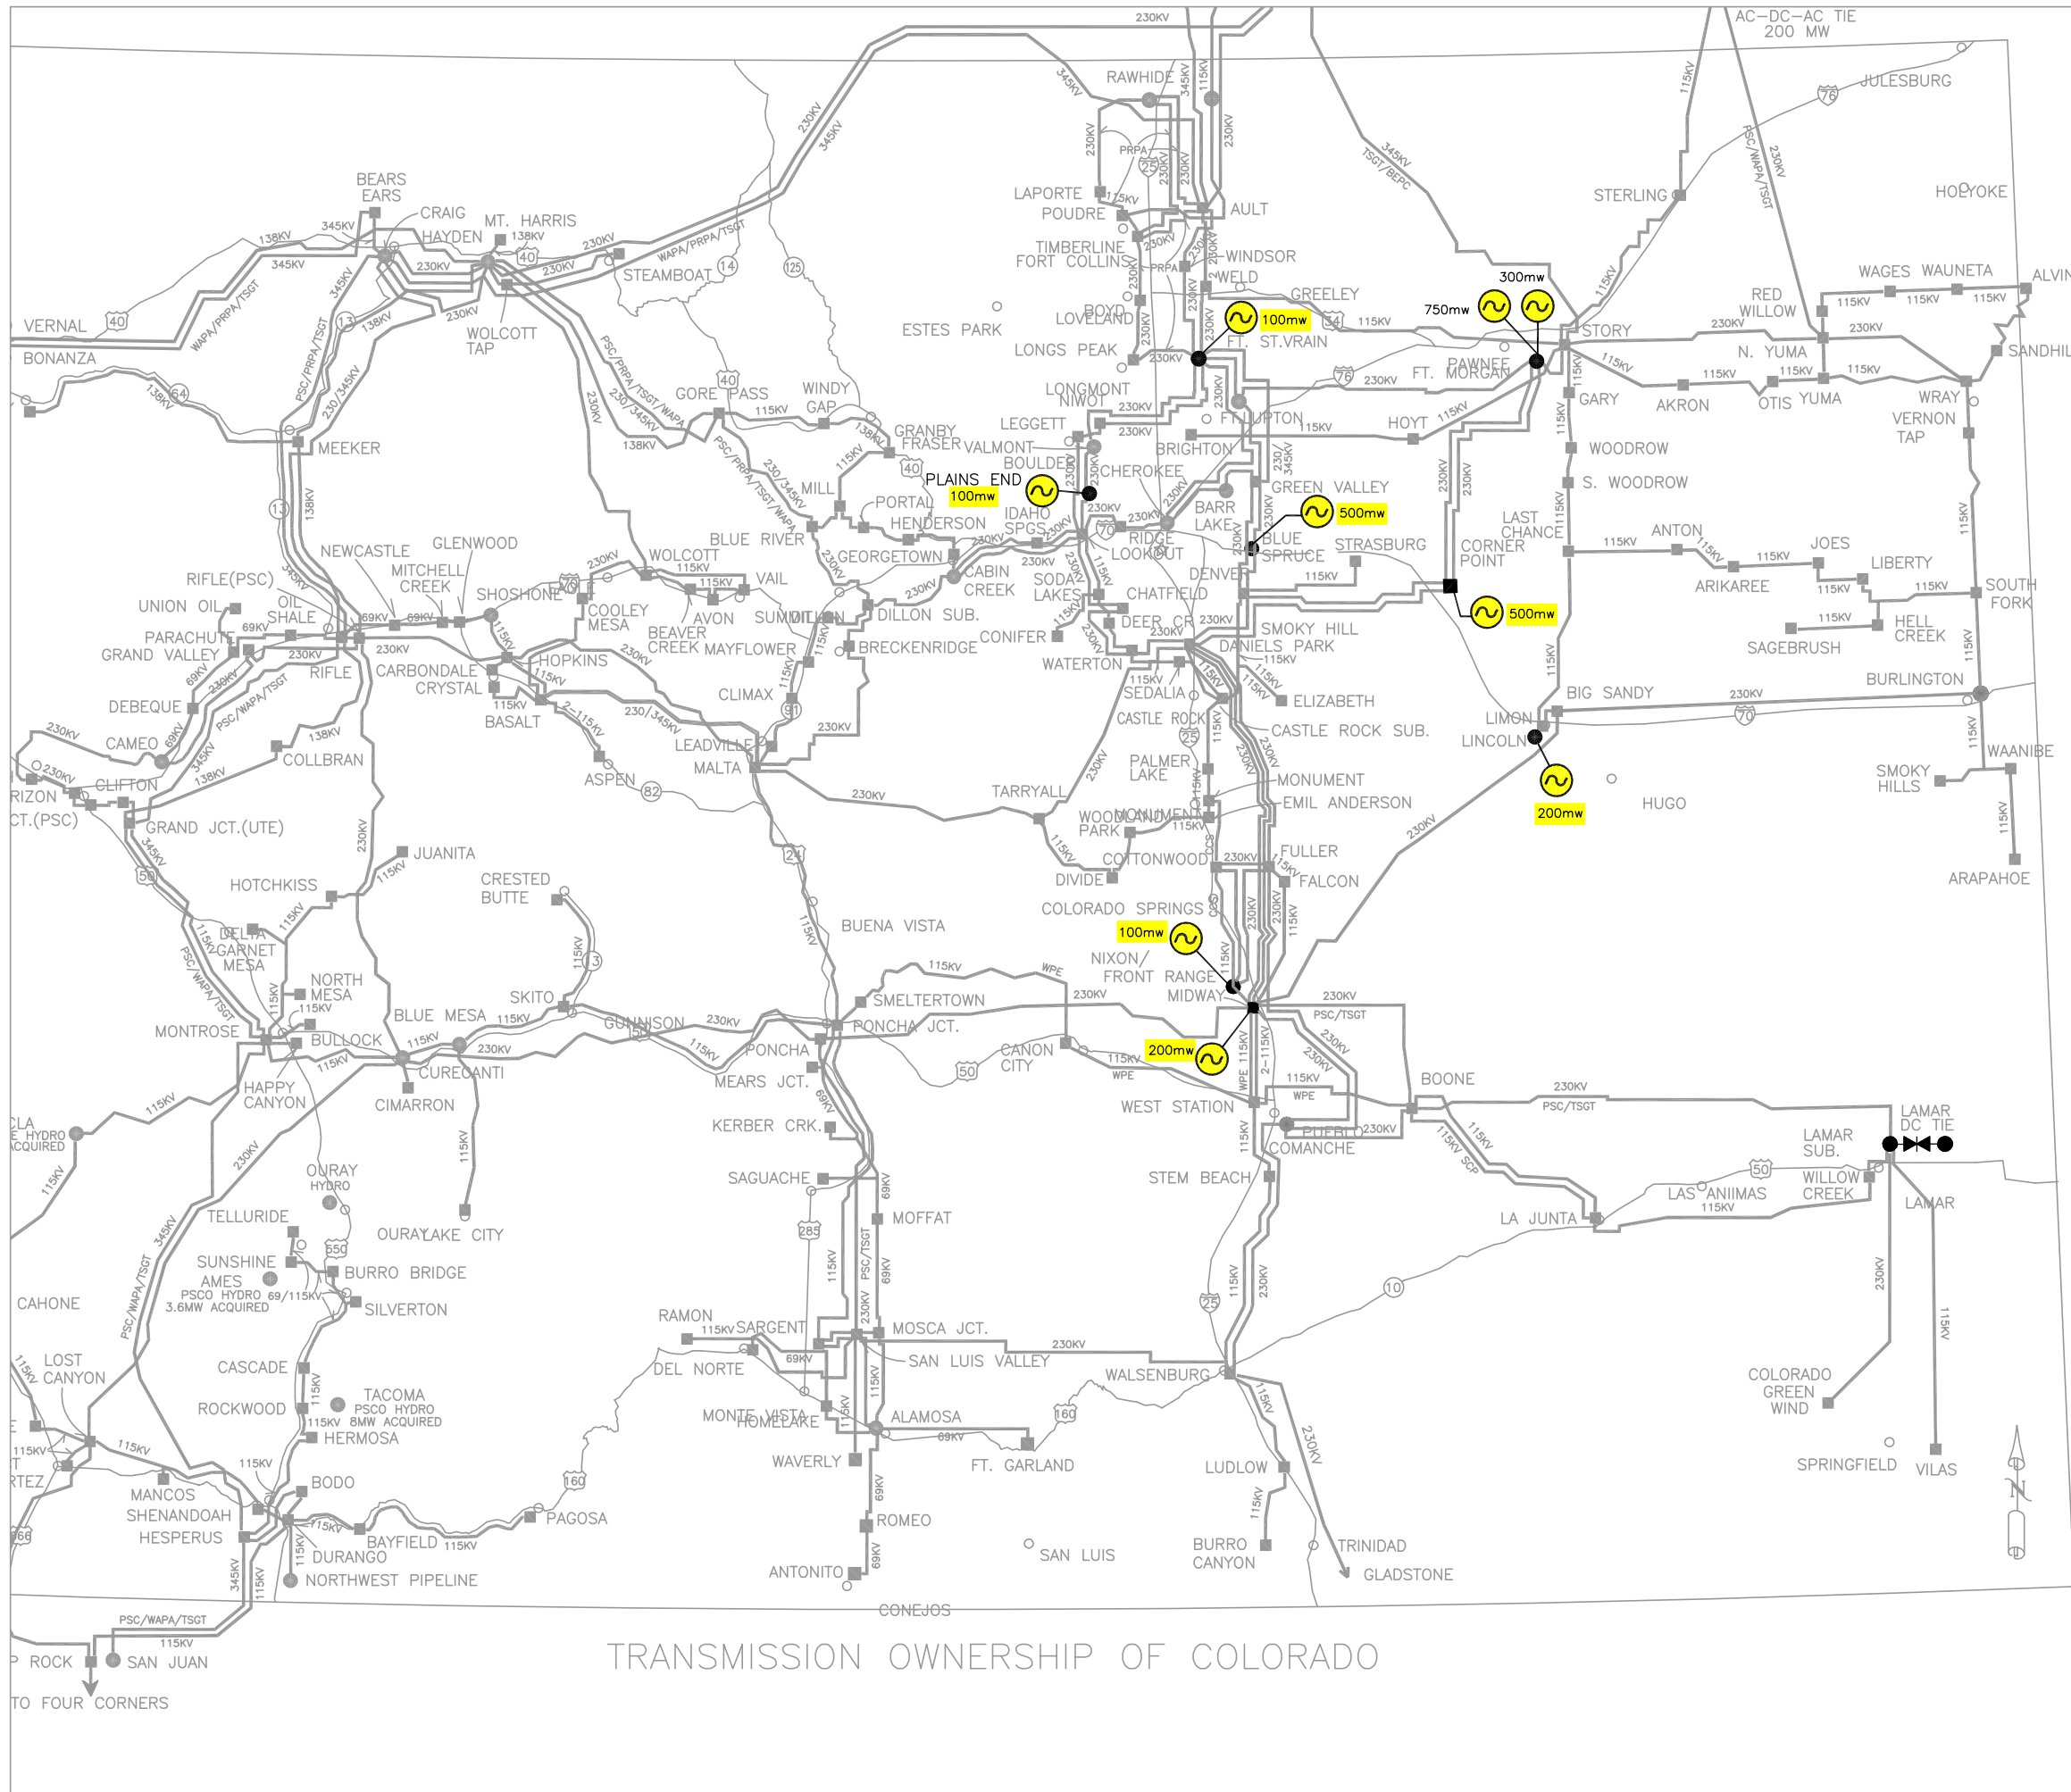


LEGEND

- PSCO 230KV TRANSMISSION LINES
- PSCO 138KV TRANSMISSION LINES
- PSCO 115KV TRANSMISSION LINES
- PSCO 69KV TRANSMISSION LINES
- TRI-STATE TRANSMISSION LINES
- WAPA TRANSMISSION LINES
- JOINT TRANSMISSION LINES
- MEMBERS TRANSMISSION LINES
- OTHER TRANSMISSION LINES
- SUBSTATION or SWITCHING STATION
- POWER PLANT

SOURCE: PUBLIC SERVICE DRAWN BY: PAT PORTER
 REVISION DATE: 4/02/04 WAS DRAWING NAME: longrangegeneration#2.DWG

TRANSMISSION OWNERSHIP OF COLORADO

COLORADO LONG RANGE GENERATION PLAN SCENARIO #3 2014

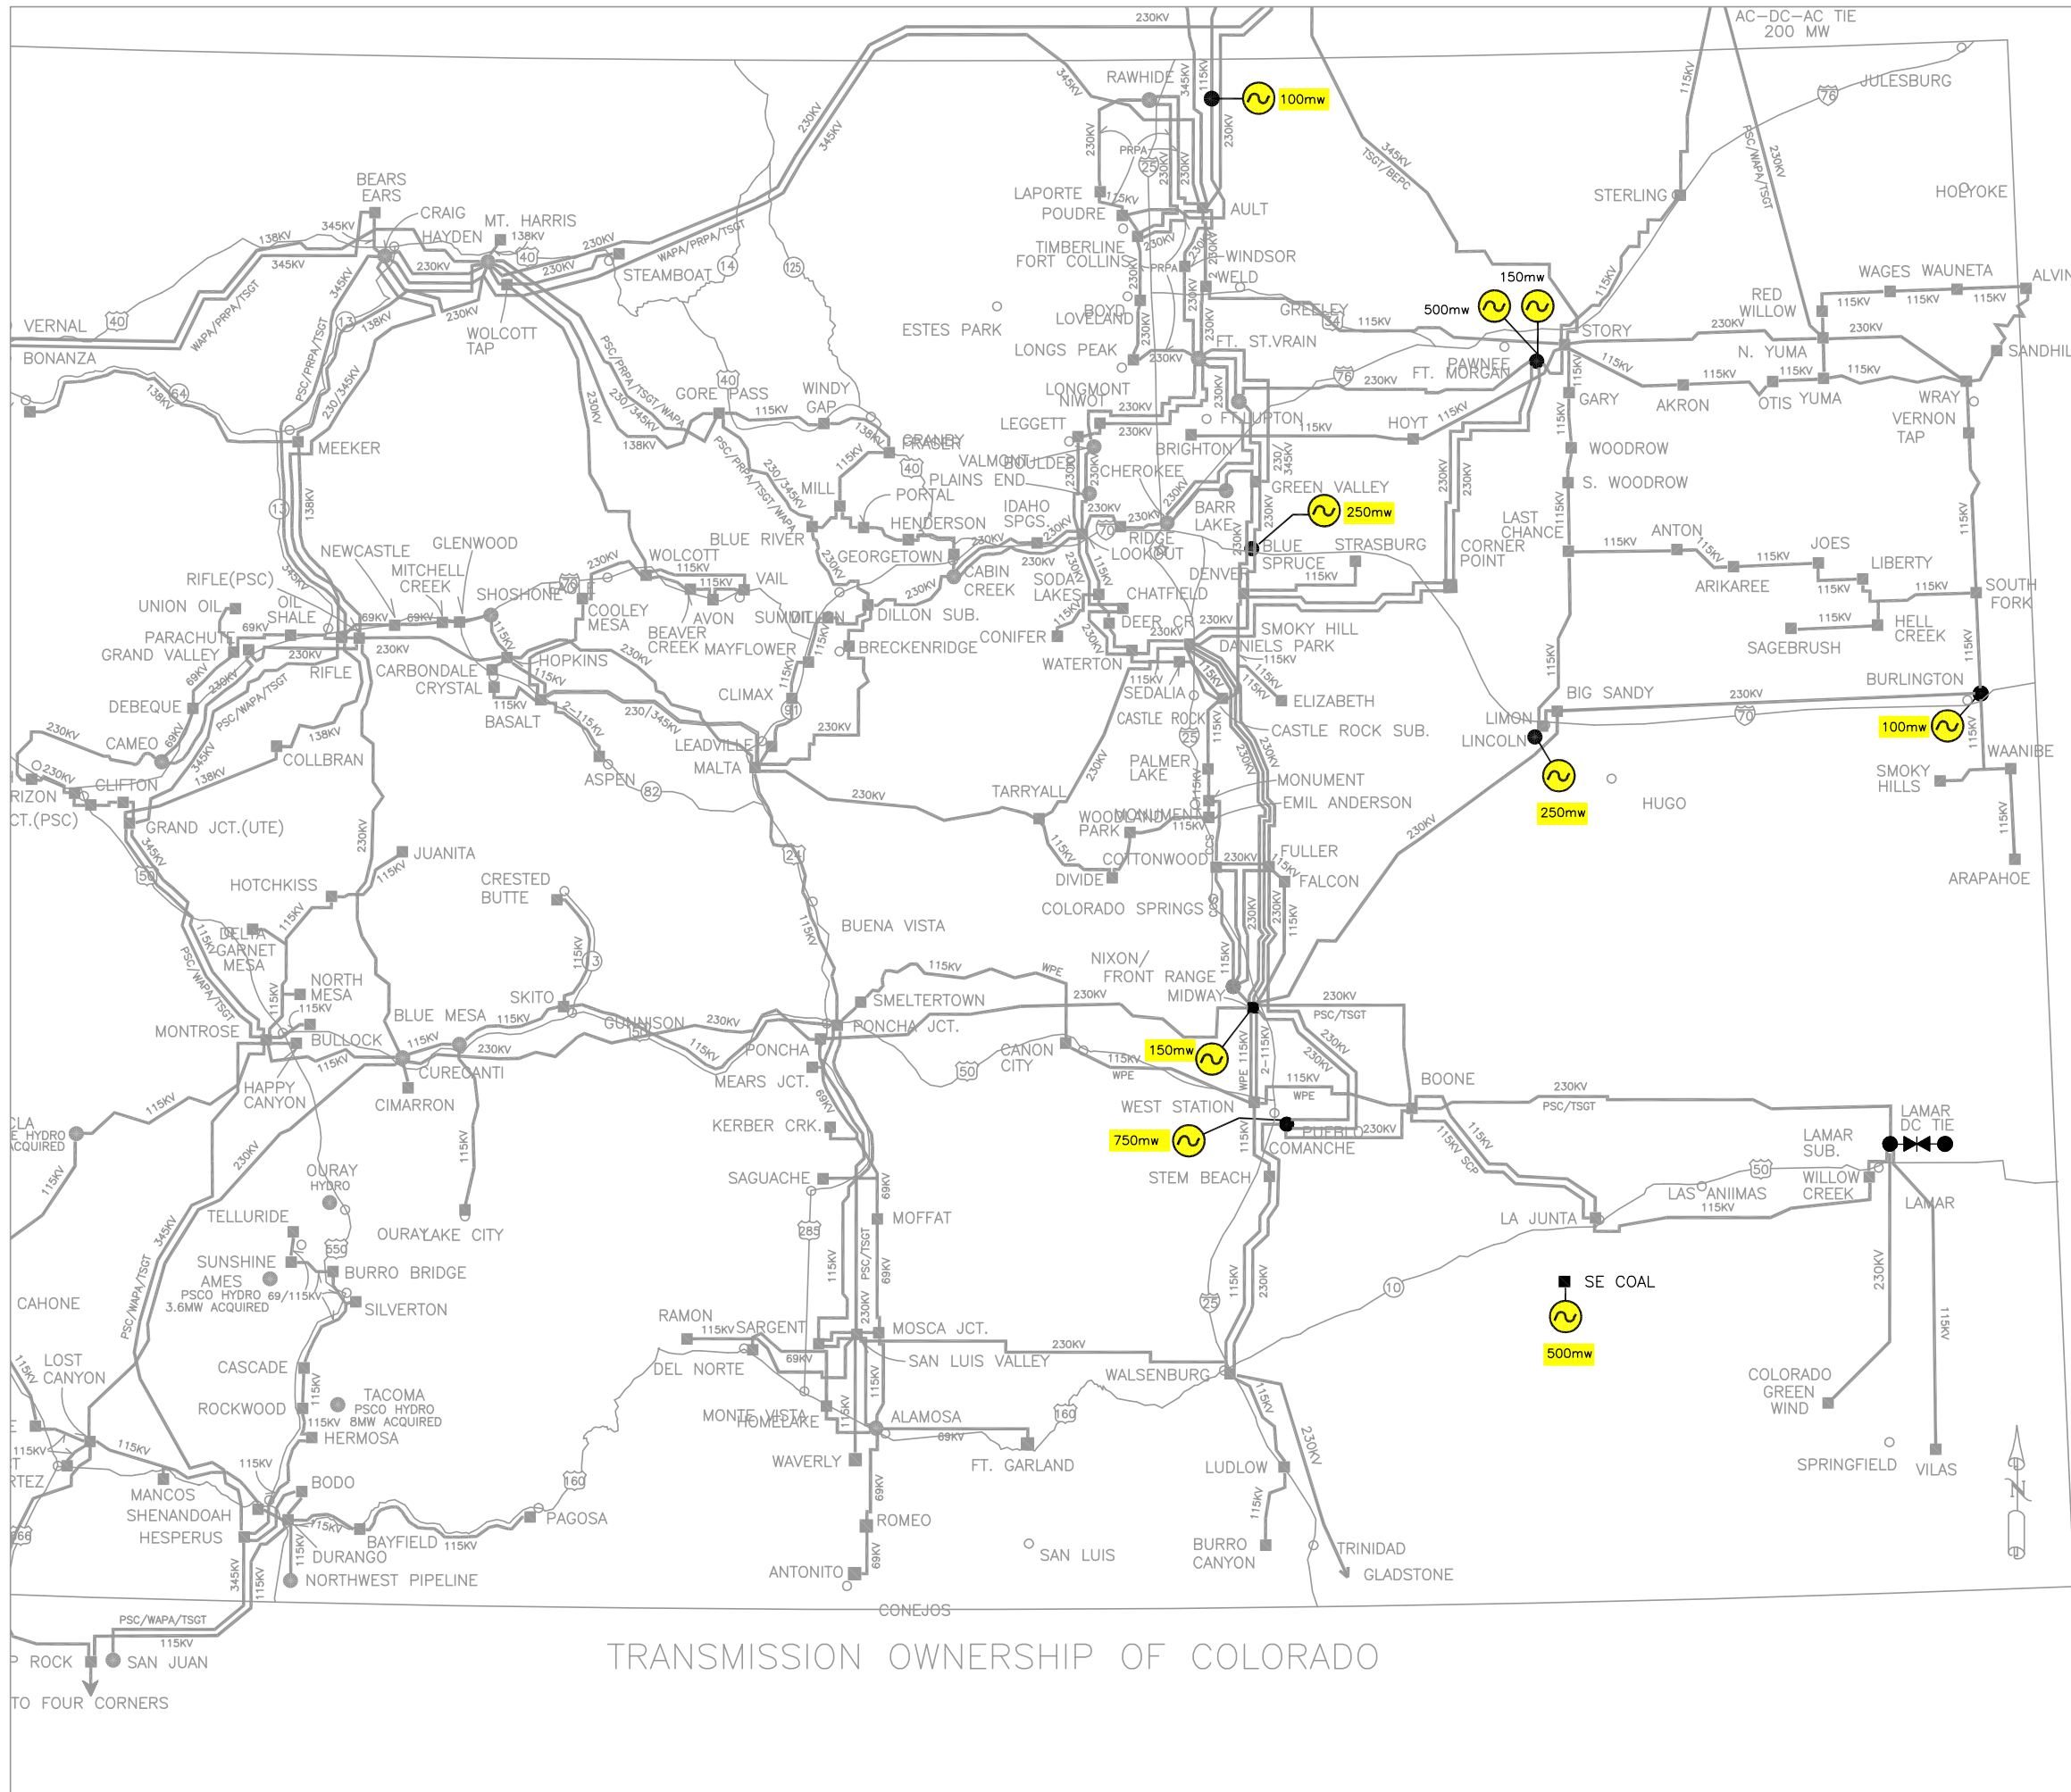

LEGEND

- PSCO 230KV TRANSMISSION LINES
- PSCO 138KV TRANSMISSION LINES
- PSCO 115KV TRANSMISSION LINES
- PSCO 69KV TRANSMISSION LINES
- TRI-STATE TRANSMISSION LINES
- WAPA TRANSMISSION LINES
- JOINT TRANSMISSION LINES
- MEMBERS TRANSMISSION LINES
- OTHER TRANSMISSION LINES
- SUBSTATION or SWITCHING STATION
- POWER PLANT

SOURCE: PUBLIC SERVICE DRAWN BY: PAT PORTER
 REVISION DATE: 4/02/04 WAS DRAWING NAME: longrangegeneration#3.DWG

TRANSMISSION OWNERSHIP OF COLORADO