


# COLORADO LONG RANGE TRANSMISSION PLAN SCENARIO #1 2014

## HEAVY SOUTH GENERATION

- 230KV TRANSMISSION LINES
- 345KV TRANSMISSION LINES

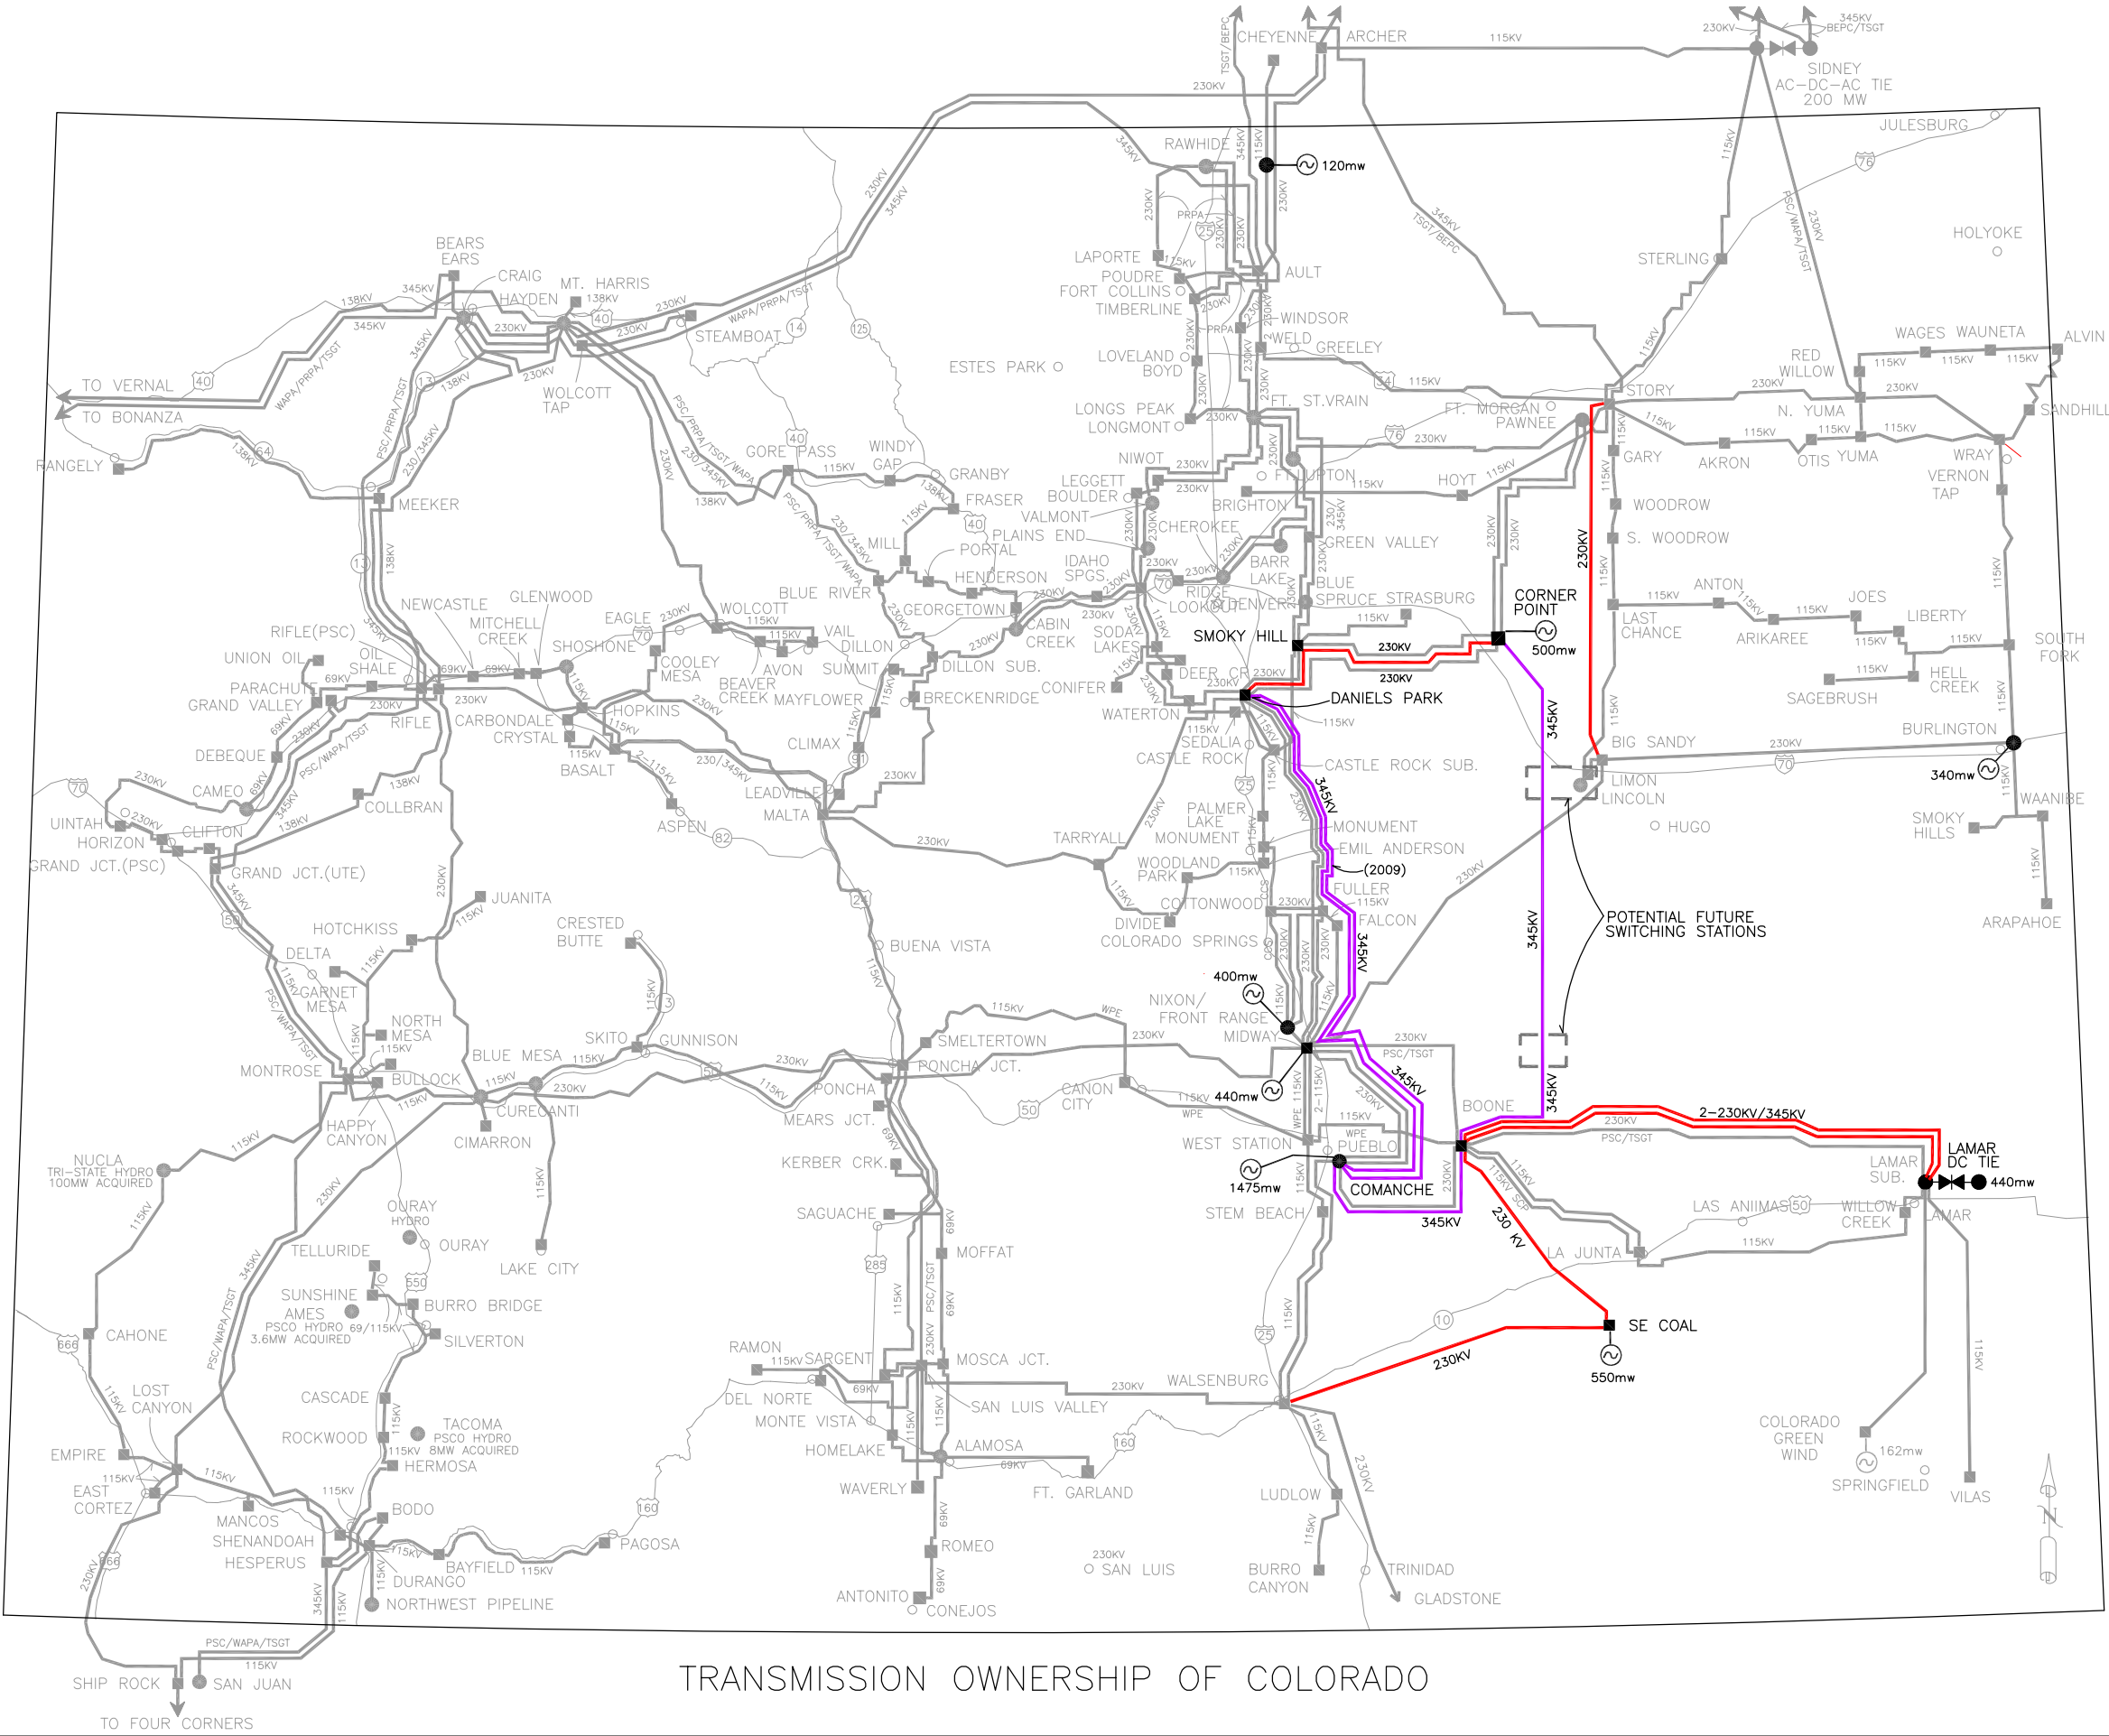

**LEGEND**

- PSCO 230KV TRANSMISSION LINES
- PSCO 138KV TRANSMISSION LINES
- PSCO 115KV TRANSMISSION LINES
- PSCO 69KV TRANSMISSION LINES
- TRI-STATE TRANSMISSION LINES
- WAPA TRANSMISSION LINES
- JOINT TRANSMISSION LINES
- MEMBERS TRANSMISSION LINES
- OTHER TRANSMISSION LINES
- SUBSTATION or SWITCHING STATION
- POWER PLANT

SOURCE: PUBLIC SERVICE DRAWN BY: PAT PORTER  
 REVISION DATE: 3/9/04 JPG DRAWING NAME: LONG RANGE TRANSMISSION PLAN #1

TRANSMISSION OWNERSHIP OF COLORADO

# COLORADO LONG RANGE TRANSMISSION PLAN SCENARIO #2 2014

## HEAVY NORTH GENERATION

- 230KV TRANSMISSION LINES
- 345KV TRANSMISSION LINES




### LEGEND

- PSCO 230KV TRANSMISSION LINES
- PSCO 138KV TRANSMISSION LINES
- PSCO 115KV TRANSMISSION LINES
- PSCO 69KV TRANSMISSION LINES
- TRI-STATE TRANSMISSION LINES
- WAPA TRANSMISSION LINES
- JOINT TRANSMISSION LINES
- MEMBERS TRANSMISSION LINES
- OTHER TRANSMISSION LINES
- SUBSTATION OR SWITCHING STATION
- POWER PLANT

SOURCE: PUBLIC SERVICE REVISION DATE: 3/9/04 JPG  
 DRAWN BY: PAT PORTER DRAWING NAME: LONG RANGE TRANSMISSION PLAN #1


### TRANSMISSION OWNERSHIP OF COLORADO

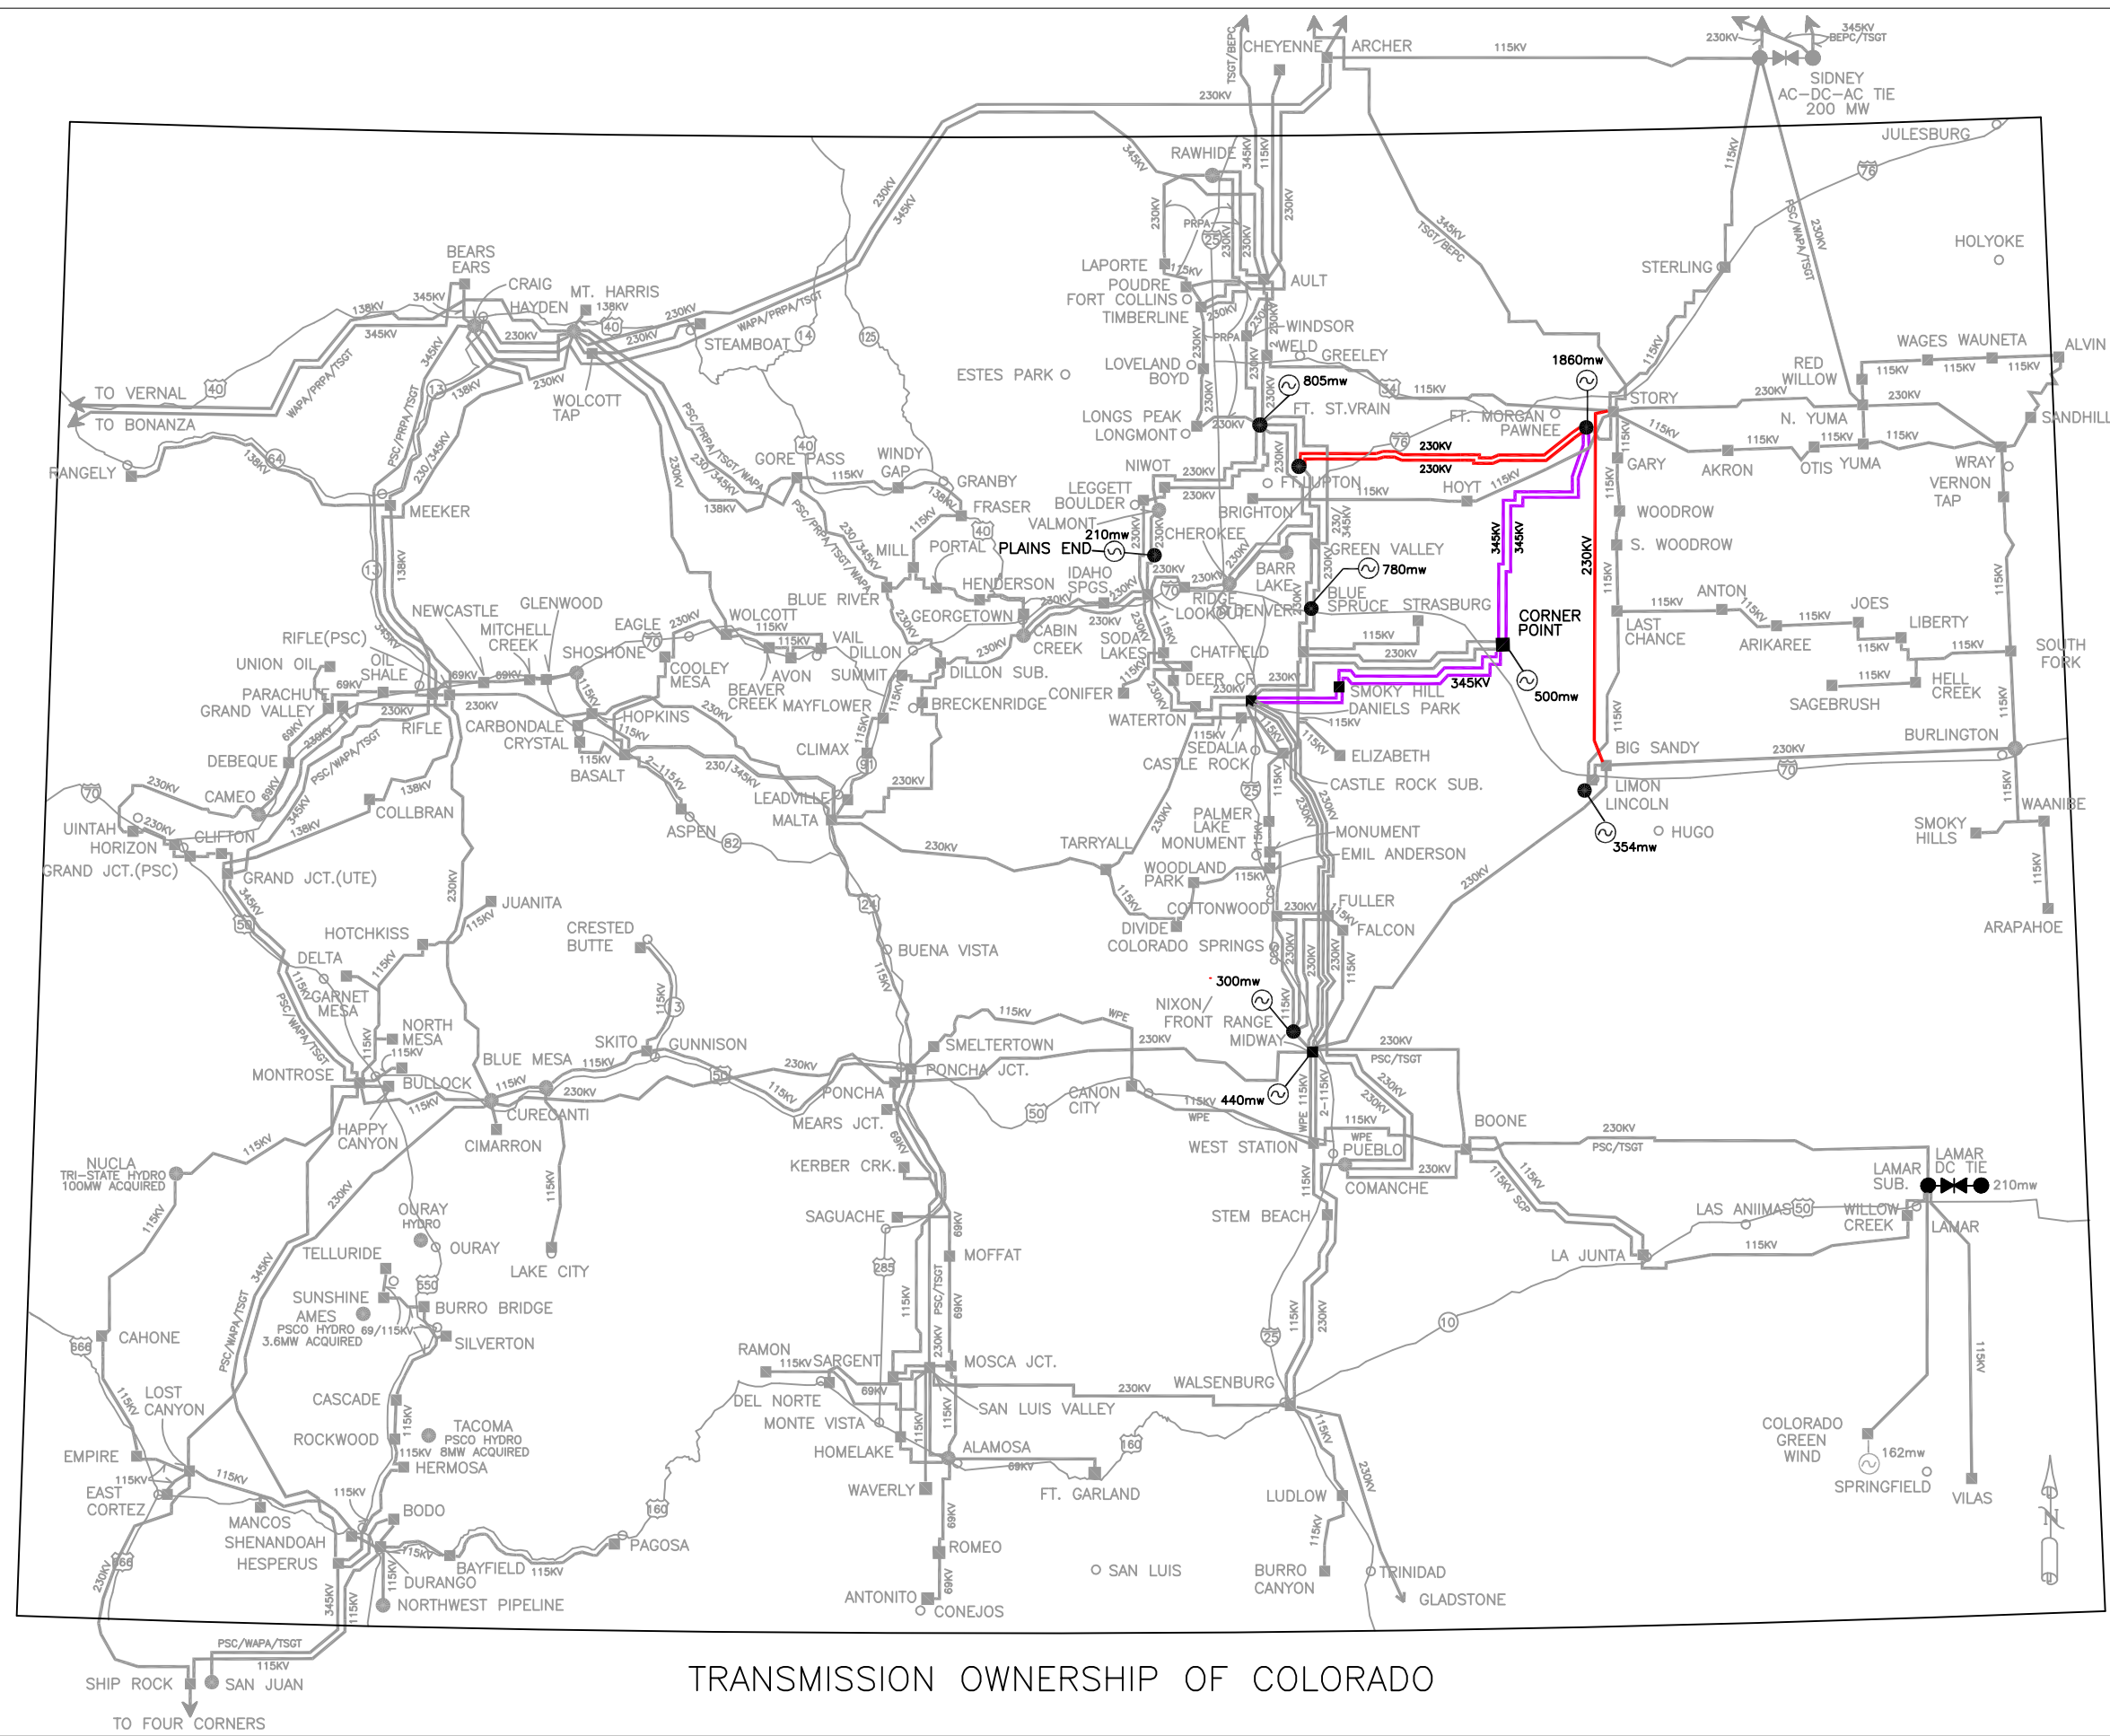

# COLORADO LONG RANGE TRANSMISSION PLAN SCENARIO #3 2014

## BALANCED GENERATION

- 230KV TRANSMISSION LINES
- 345KV TRANSMISSION LINES

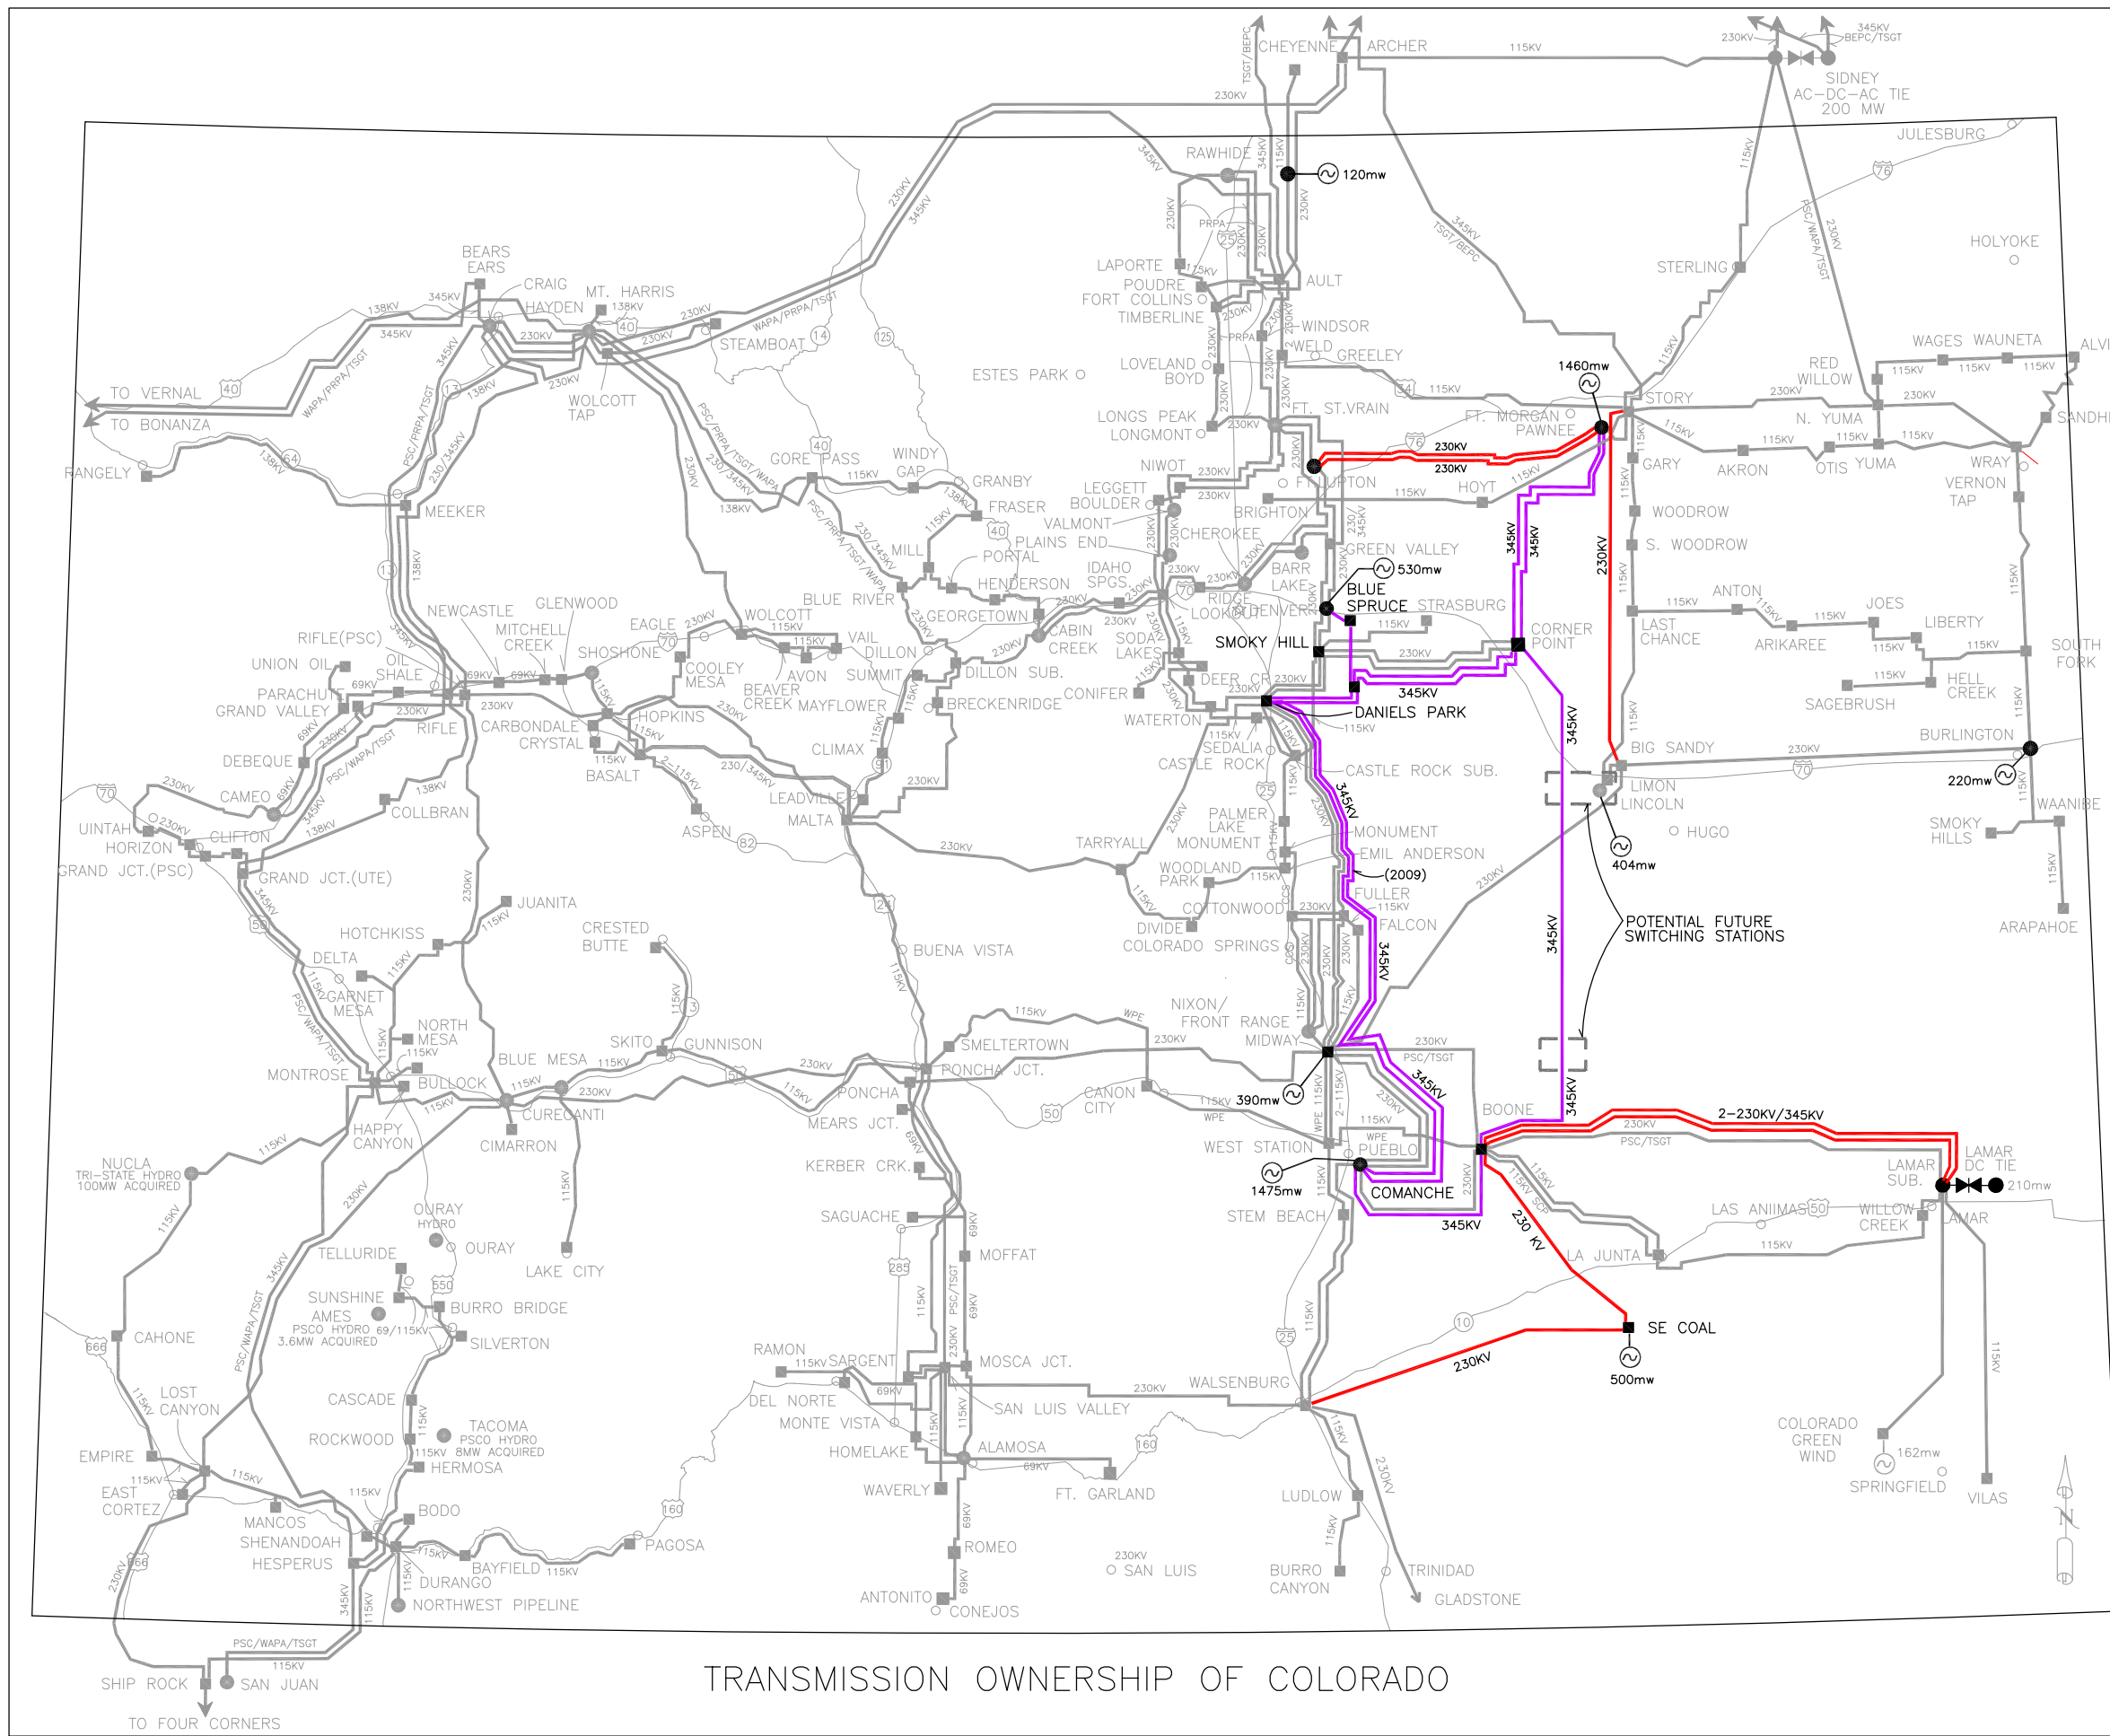

**LEGEND**

- PSCO 230KV TRANSMISSION LINES
- PSCO 138KV TRANSMISSION LINES
- PSCO 115KV TRANSMISSION LINES
- PSCO 69KV TRANSMISSION LINES
- TRI-STATE TRANSMISSION LINES
- WAPA TRANSMISSION LINES
- JOINT TRANSMISSION LINES
- MEMBERS TRANSMISSION LINES
- OTHER TRANSMISSION LINES
- SUBSTATION or SWITCHING STATION
- POWER PLANT

SOURCE: PUBLIC SERVICE DRAWN BY: PAT PORTER  
 REVISION DATE: 3/9/04 JPG DRAWING NAME: LONG RANGE TRANSMISSION PLAN #1